




FLOOR PLAN
 $\frac{1}{8}" = 1'-0"$

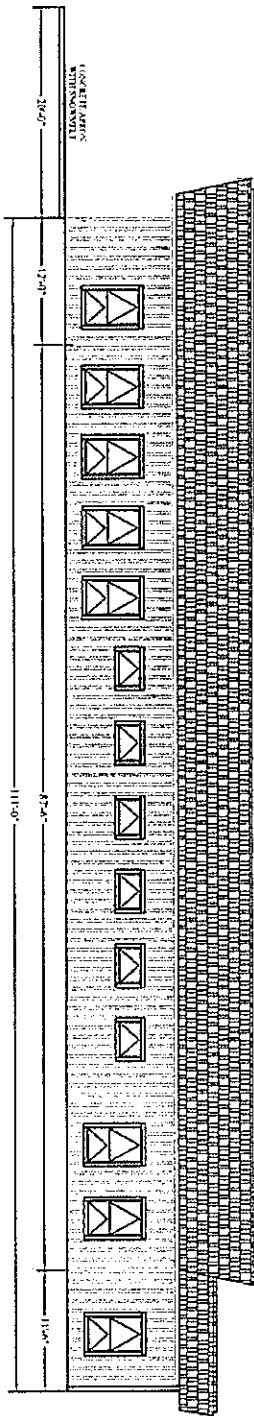

FRONT ELEVATION
 $\frac{1}{8}" = 1'-0"$

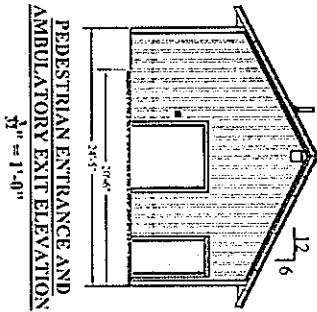

PEDESTRIAN ENTRANCE AND
 AMBULATORY EXIT ELEVATION
 $\frac{1}{8}" = 1'-0"$

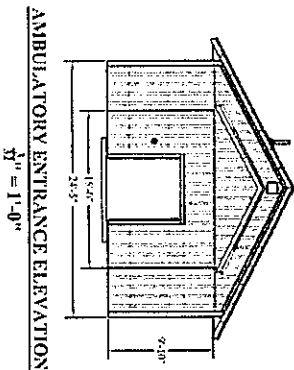

AMBULATORY ENTRANCE ELEVATION
 $\frac{1}{8}" = 1'-0"$

| | |
|--------------|--|
| Project: | |
| Sheet: | |
| Scale: | |
| Date: | |
| Drawn by: | |
| Checked by: | |
| Approved by: | |

BELLEAYRE MTN SKI CENTER
 MEDICAL / EMERGENCY SERVICES

TITLE
 PLANS, AND
 ELEVATIONS

DRAWING:
 A1.1