



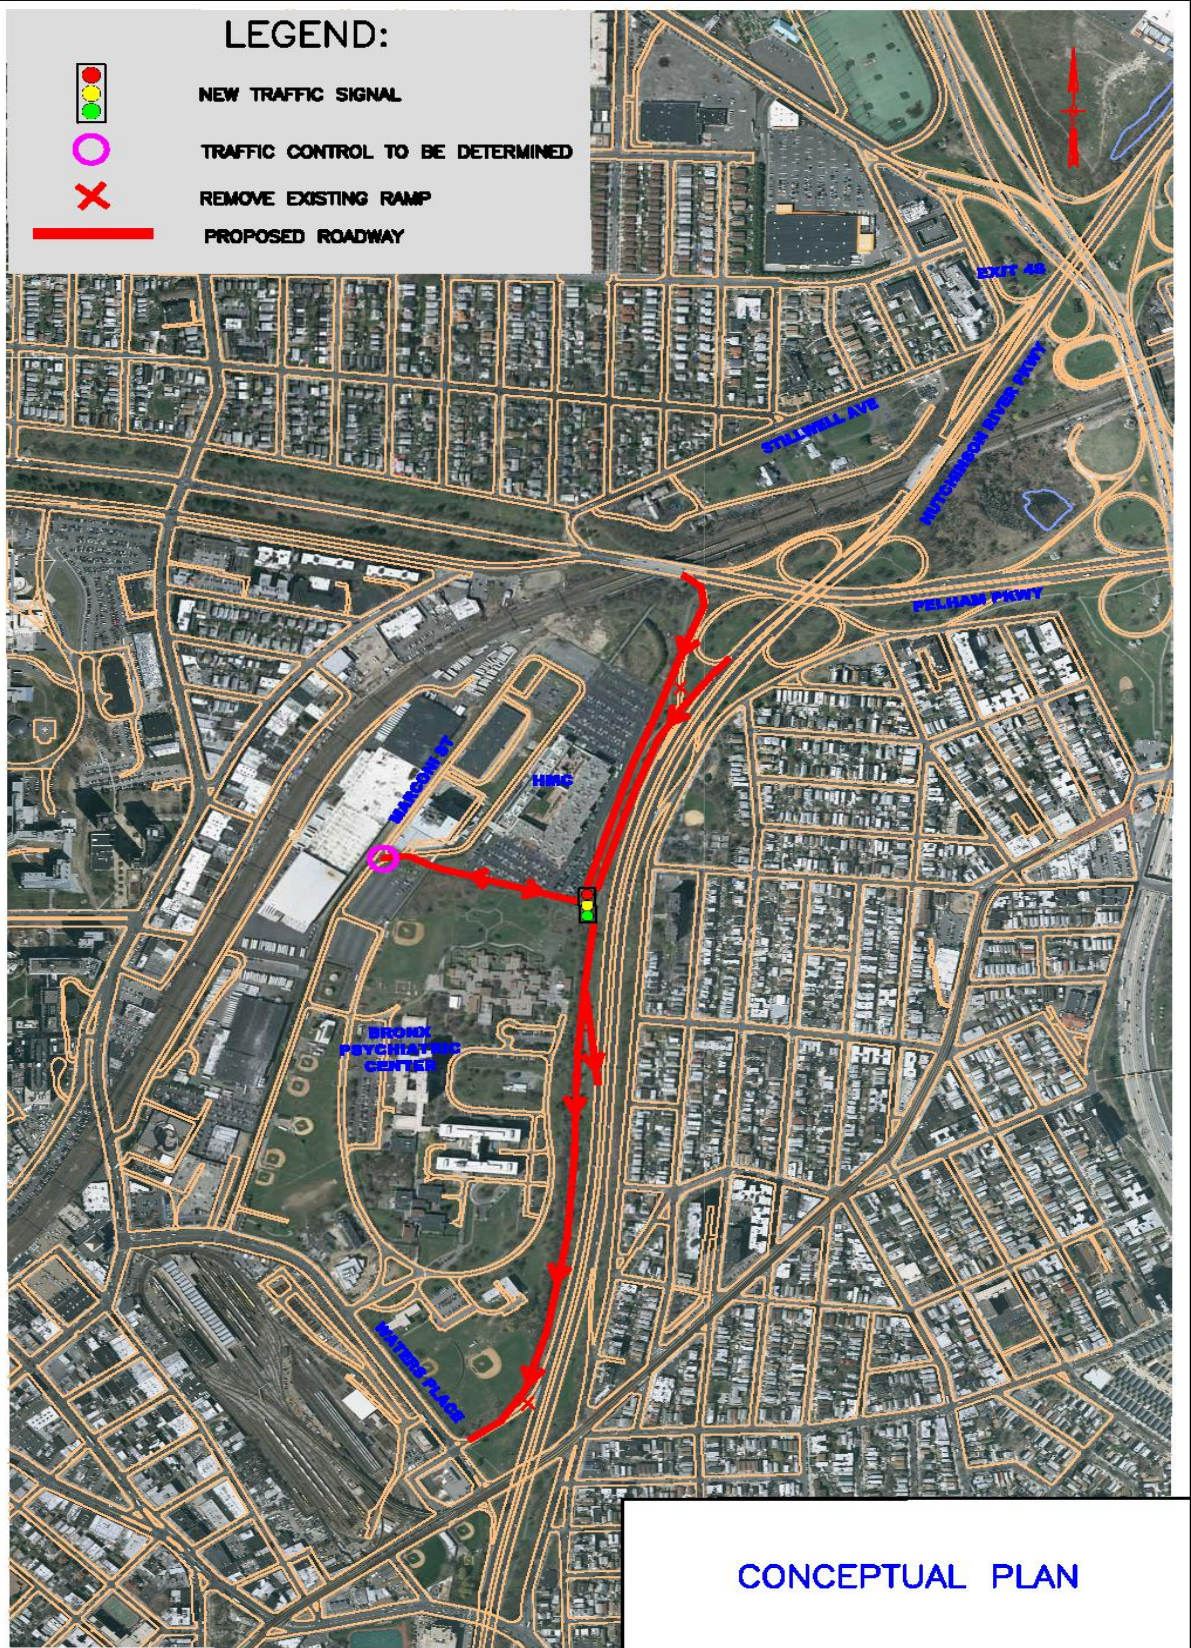


**LEGEND:**

-  NEW TRAFFIC SIGNAL
-  TRAFFIC CONTROL TO BE DETERMINED
-  REMOVE EXISTING RAMP
-  PROPOSED ROADWAY

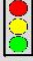

CONCEPTUAL PLAN

